


FOR INFORMATION ONLY -  
NOT FOR CONSTRUCTION.  
VERIFY PRIOR TO CONSTRUCTION.

**Green - Sewer**  
**Orange - Storm**

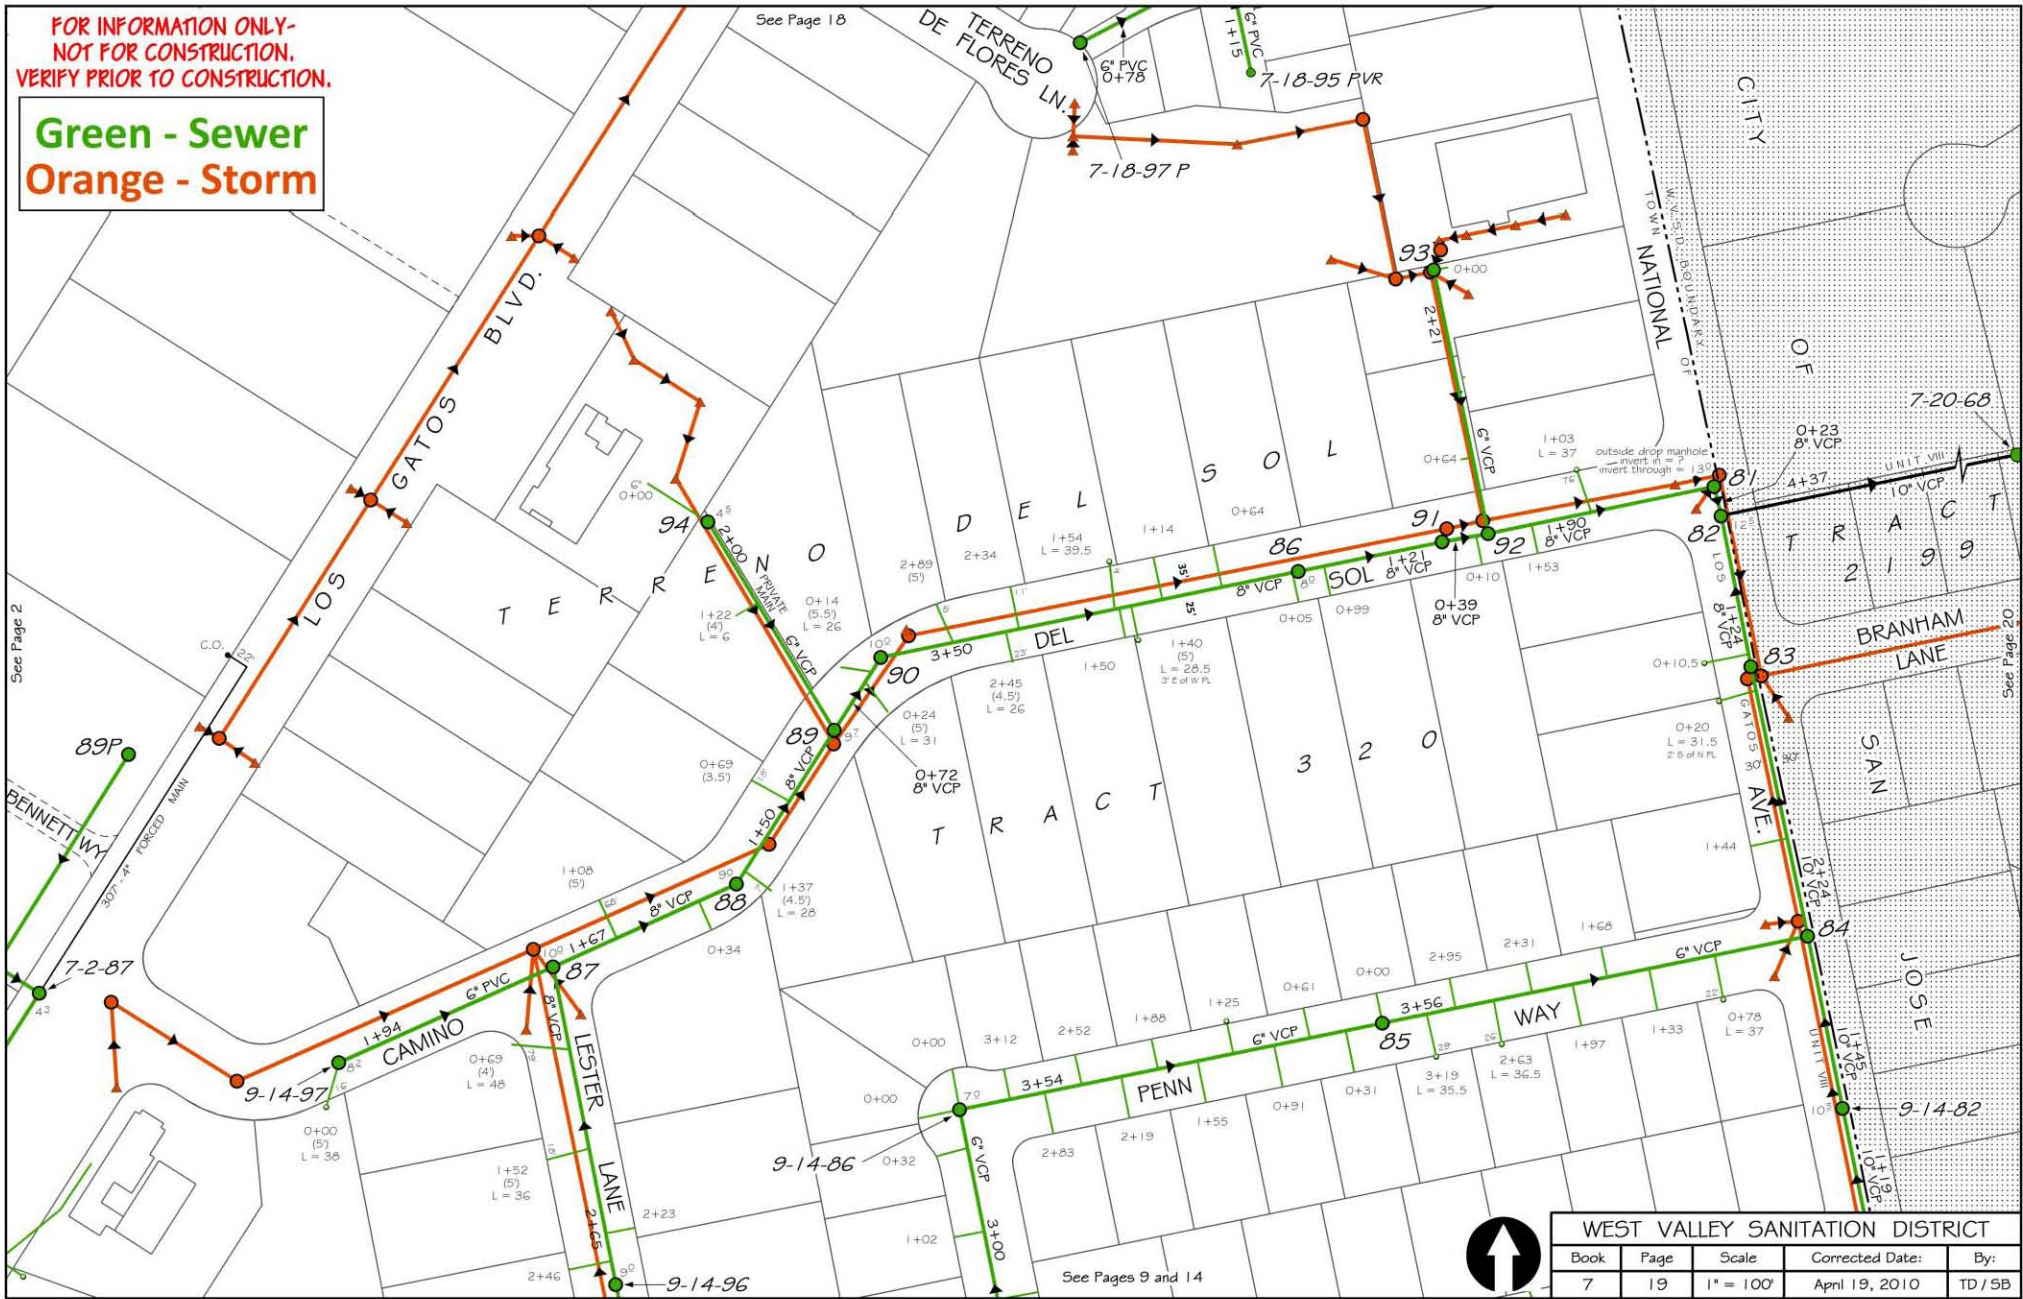

WEST VALLEY SANITATION DISTRICT				
Book	Page	Scale	Corrected Date:	By:
7	19	1" = 100'	April 19, 2010	TD/5B

# GIS Mapping – Sewer and Storm Systems